


**LINCOLN CENTER**  
 LINCOLN, MI

SHEET TITLE:  
**COMPOSITE FLOOR PLAN**

SCALE:  $\frac{1}{16}'' = 1'-0''$  DRAWN BY:  
 BDH

**A-1.0**

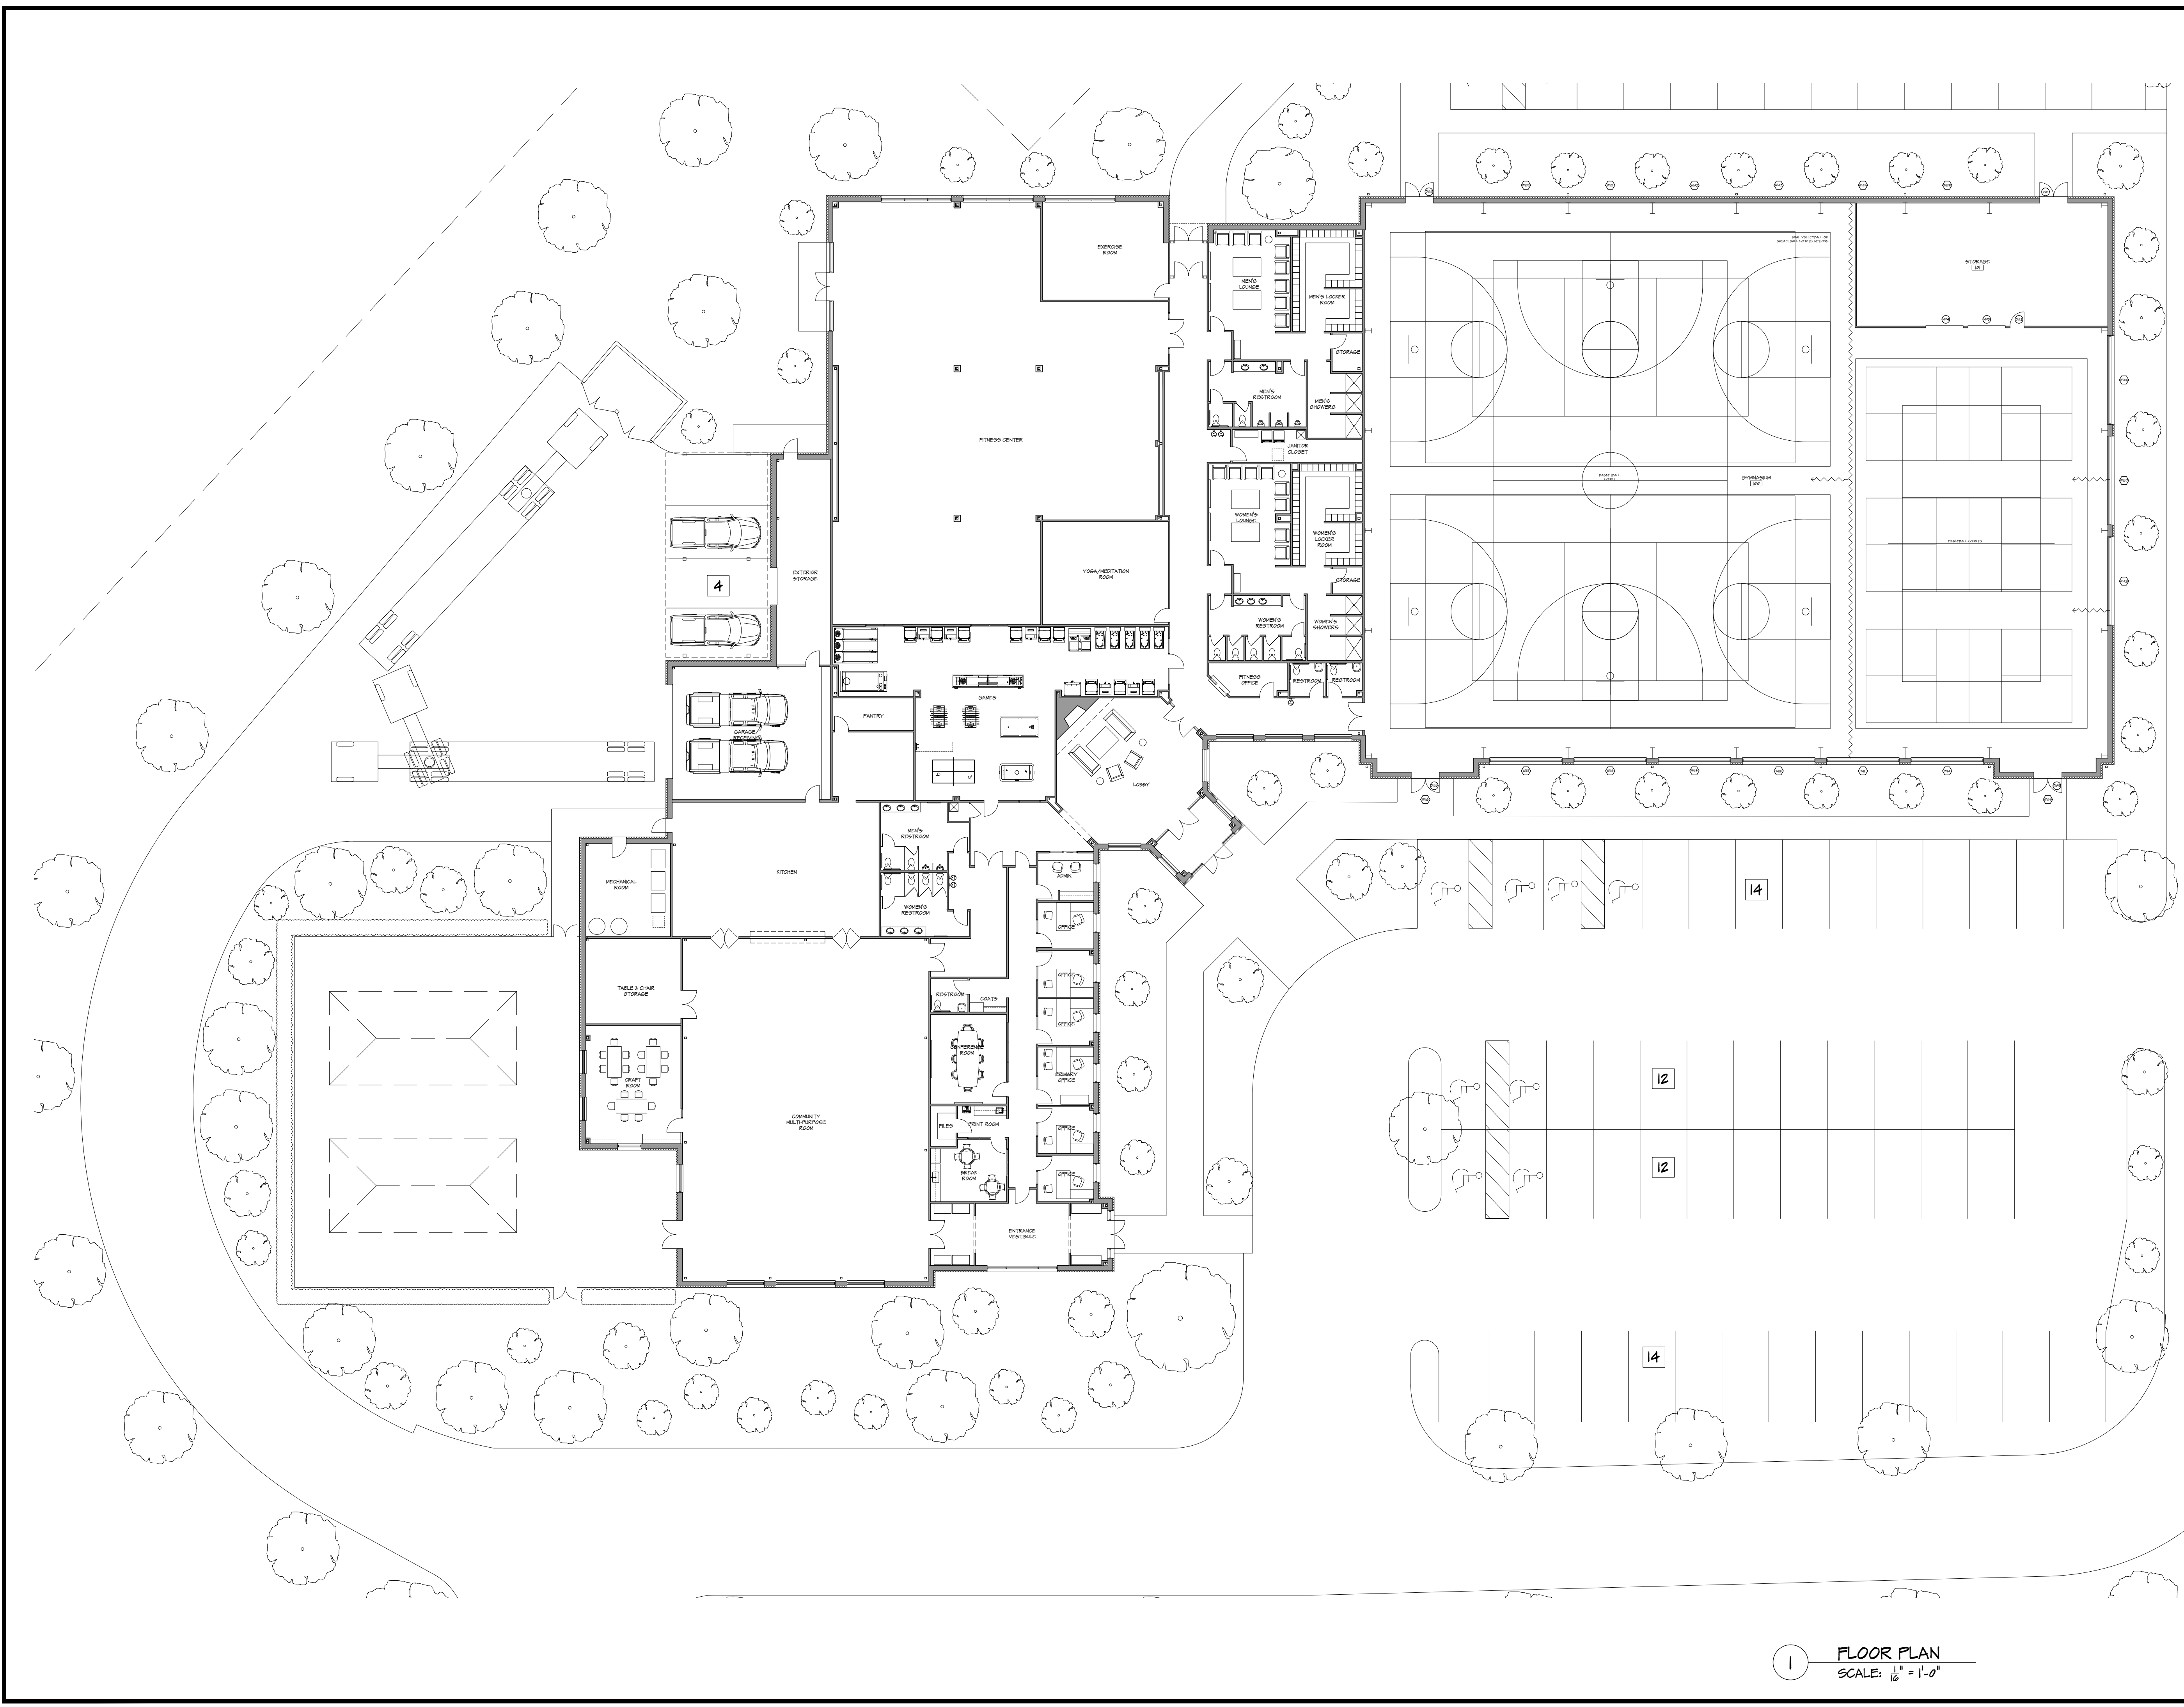

**1 FLOOR PLAN**  
 SCALE:  $\frac{1}{16}'' = 1'-0''$

JONATHAN LEE ARCHITECTS, COPYRIGHT 2023